


COMPANY NAME:
SUPER VISION
INTERNATIONAL INC.
 8210 PRESIDENTS DRIVE
 ORLANDO FLORIDA 32809 USA
 PH:407-857-9900 FAX:407-857-0050

PROJECT TITLE:
SAVI SHO TYPICAL LAYOUT

DATE: FEB. 15, 2006
 SHEET NO:
 DRAWN BY: APS
 CHECKED BY: MBAUER
 REVISED BY:
 CONFORME:

SAVI SHO TYPICAL LAYOUT

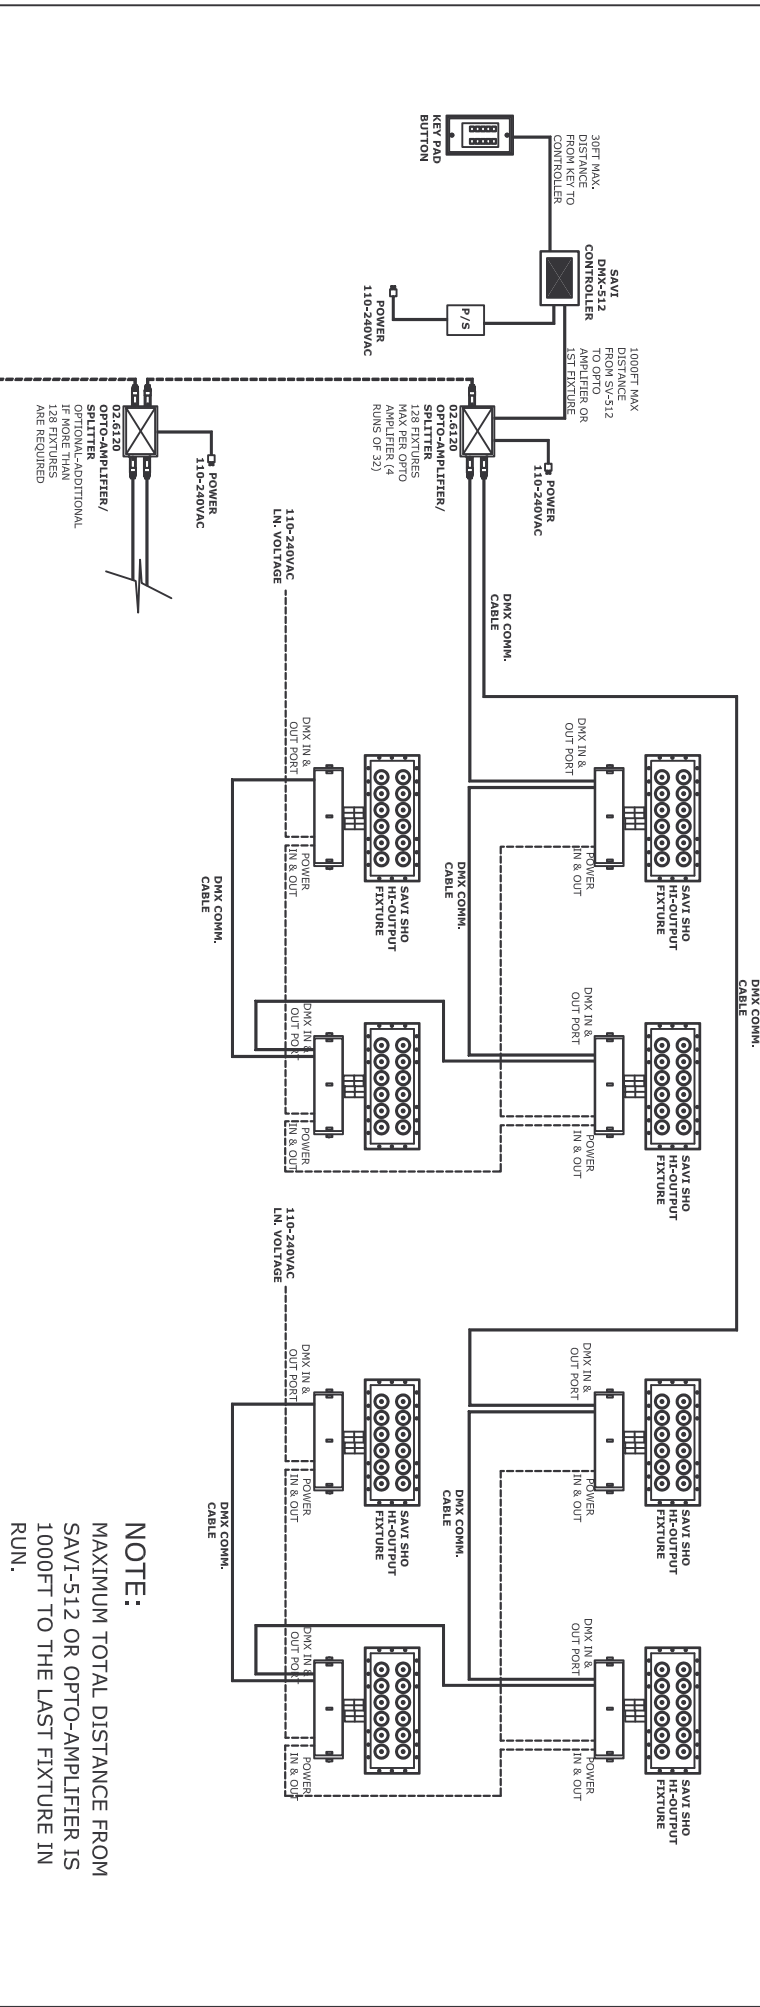

NOTE:
 MAXIMUM TOTAL DISTANCE FROM
 SAVI-512 OR OPTO-AMPLIFIER IS
 1000FT TO THE LAST FIXTURE IN
 RUN.